


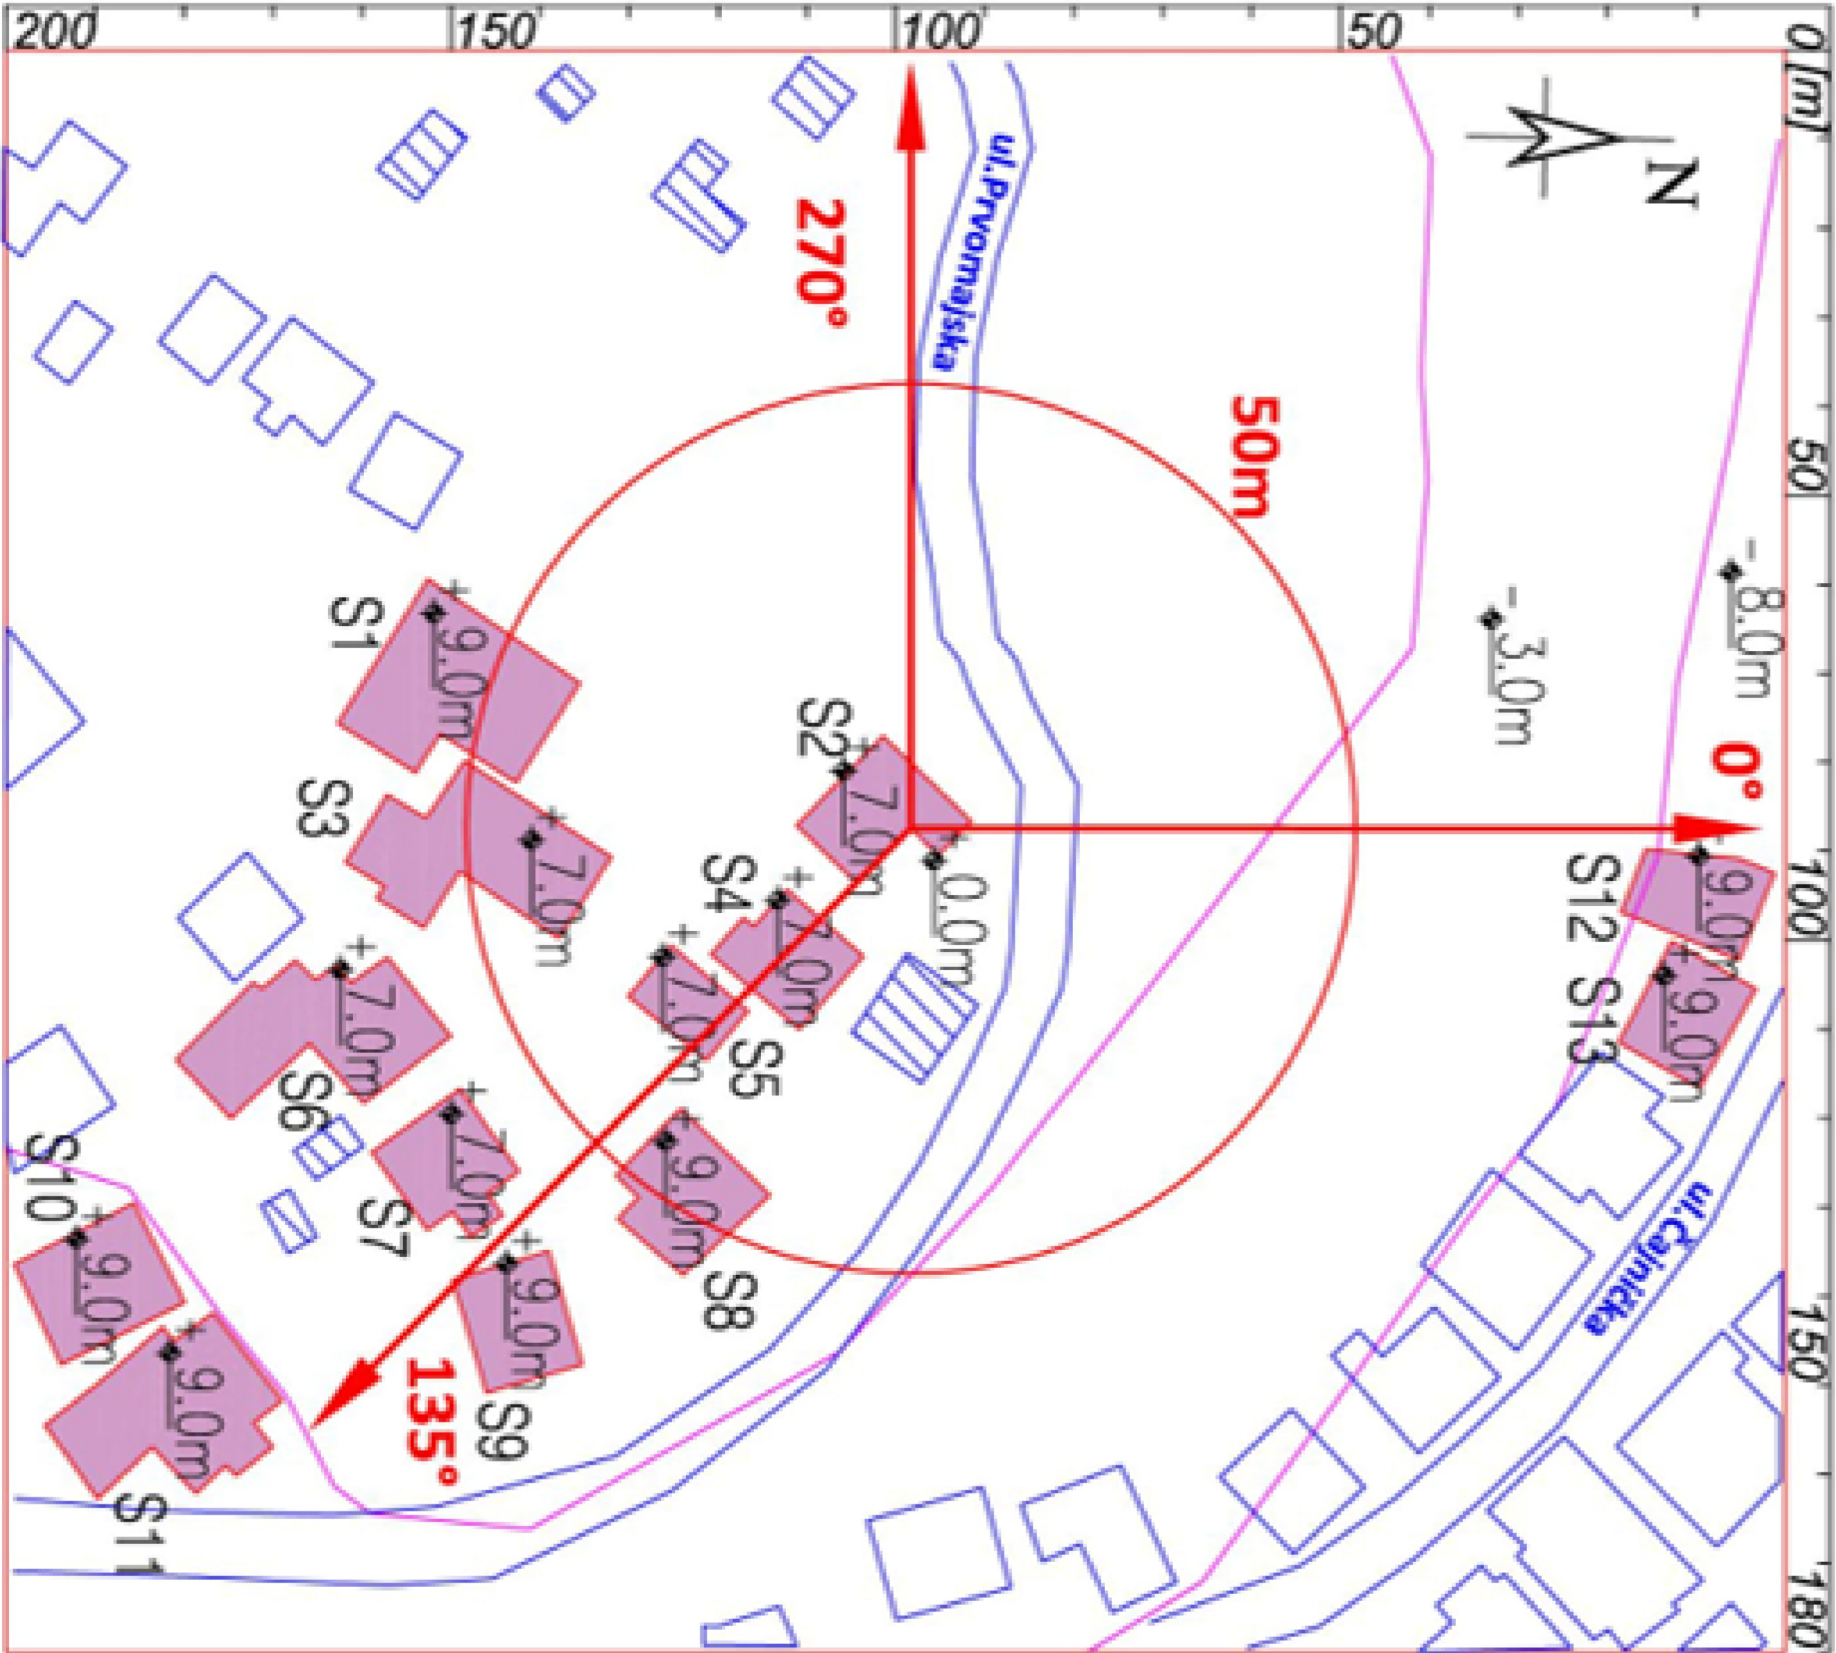

INVESTITOR	
A1 Srbija	
PROJEKTNJA ORGANIZACIJA	
	
ODGOVORNI PROJEKTANT	
PROJEKTANT	
Tajana Savković, dipl. inž. el.	
SARADNICI	
LOKACIJA	
KG3611_02 UE_Arilje_1	
DOKUMENTACIJA	
DEO PROJEKTA	
NAZIV CRTEŽA	
Dijagram objekata	
RAZMERA	
DATUM	
08.2025.	
BROJ CRTEŽA	
02	