


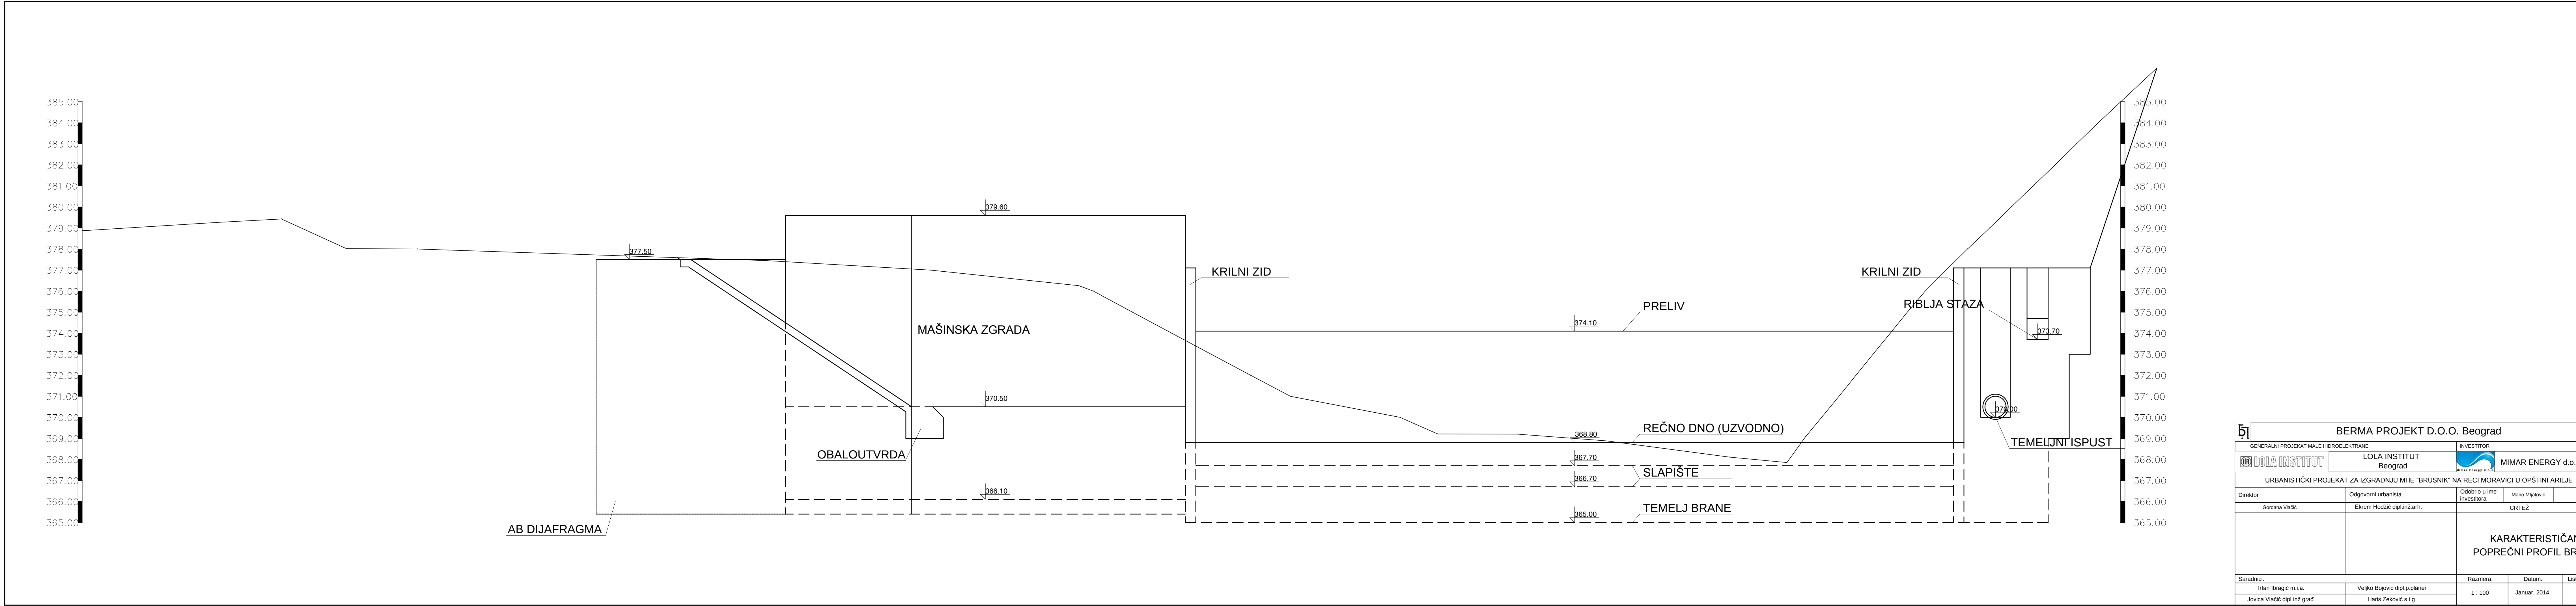

BERMA PROJEKT D.O.O. Beograd				
GENERALNI PROJEKAT MALE HIDROELEKTRANE		INVESTITOR		
 LOLA INSTITUT	LOLA INSTITUT Beograd		MIMAR ENERGY d.o.o. Čačak	
URBANISTIČKI PROJEKAT ZA IZGRADNJU MHE "BRUSNIK" NA RECI MORAVICI U OPŠTINI ARILJE				
Direktor	Odgovorni urbanista	Odobrio u ime investitora	Mario Mijatović	
Gordana Vlačić	Ekrem Hodžić dipl.inž.arh.	CRTEŽ		
		KARAKTERISTIČAN POPREČNI PROFIL BRANE		
Saradnici:		Razmera:	Datum:	List br.
Irfan Ibragić m.i.a.		1 : 100	Januar, 2014.	6
Jovica Vlačić dipl.inž.grad.				
Veljko Bojović dipl.p.planer				
Haris Zeković s.i.g.				